


MODERN BOX DESIGNS

Norma



FRONT ELEVATION VIEW

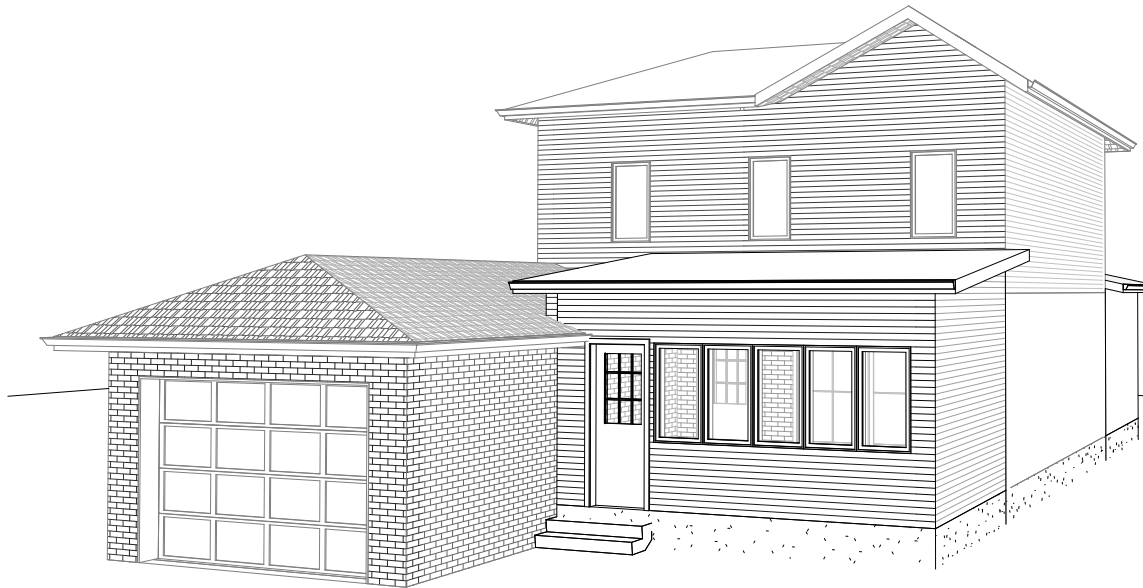


3D PERSPECTIVE VIEW

DRAWING CONTENT

Sheet Number	Sheet Name
A0.01	COVER PAGE
A0.02	GENERAL NOTES
A0.03	NOTES
A1.01	EXISTING BASEMENT FLOOR
A1.02	PROPOSED BASEMENT FLOOR
A1.03	EXISTING GROUND FLOOR
A1.04	PROPOSED GROUND FLOOR
A1.05	EXISTING SECOND FLOOR
A1.06	PROPOSED ROOF PLAN
A2.01	FRONT ELEVATION
A2.02	RIGHT-SIDE ELEVATION
A2.03	REAR ELEVATION
A2.04	LEFT-SIDE ELEVATION
SP1-01	EXISTING SITE PLAN
SP1-02	PROPOSED SITE PLAN

SCOPE OF WORK :
HOUSE EXTENSION 493.92 SQ.FT - 45.89 SQ.M.

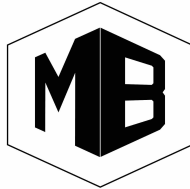

MODERN BOX DESIGNS
MODERN-BOX.CA
T. (437) 992-5112
Email: Contact@Modern-Box.ca
4230 Sherwoodtowne Blvd,
Mississauga, ON L4Z 2G6


Norma house
Norma

NOTES:
- THESE PLANS ARE FOR ILLUSTRATION PURPOSES ONLY, CONTRACTOR SHALL NOT EXECUTE ANY CONST. ACCORDING TO PLANS.
- CONTRACTOR SHALL VERIFY ALL DIMENSIONS ON SITE.
- ALL WORKS IS TO BE PERFORMED IN ACCORDANCE WITH THE OCCUPATIONAL HEALTH AND SAFETY ACT AND REGULATIONS FOR CONSTRUCTION PROJECTS- O. REG. 231/91 LOADING.

No.	Description	Date
A	ISSUED FOR REVIEW	04/OCT/22


COVER PAGE

Project number	P34-22 - 74	A0.01
Date	13/MAY/2022	
Drawn by	SR	
Checked by	FG	Scale

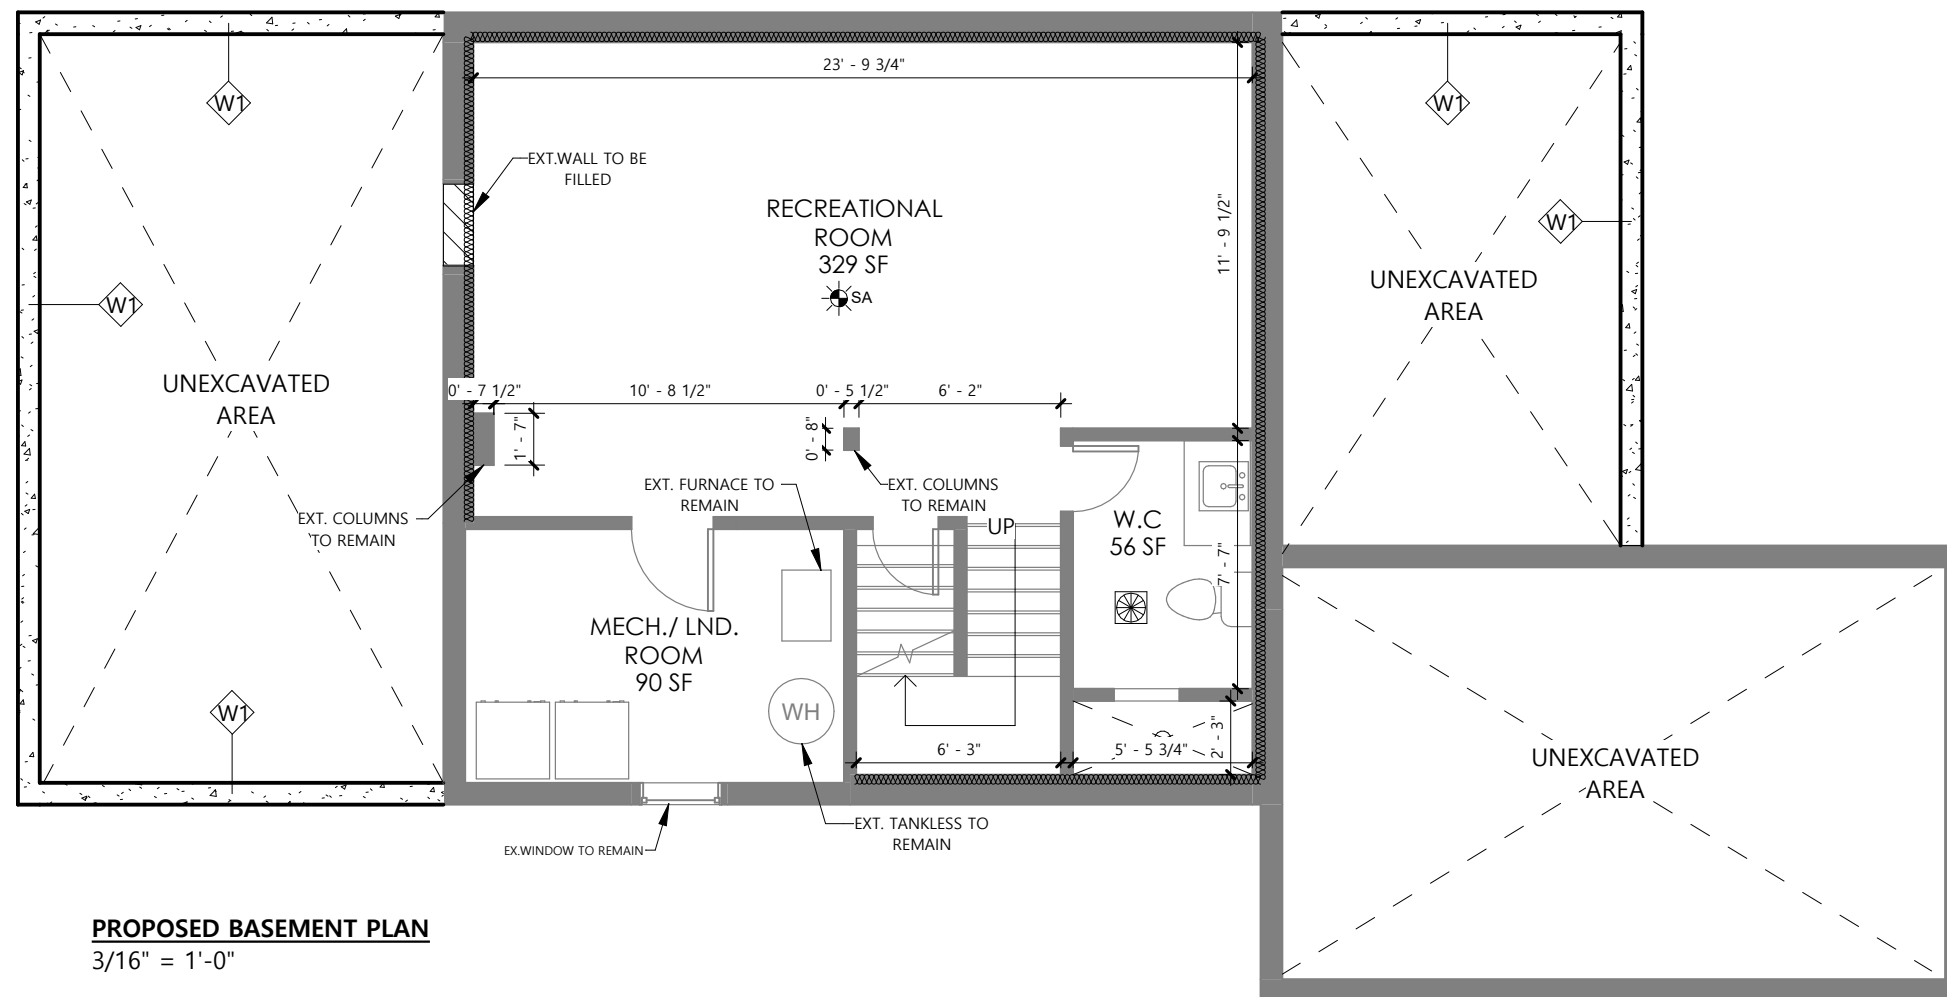

PROPOSED BASEMENT PLAN
3/16" = 1'-0"

STAMP:

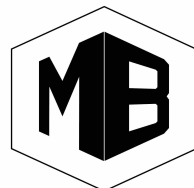

MODERN BOX DESIGNS
MODERN-BOX.CA
T. (437) 992-5112
Email: Contact@Modern-Box.ca
4230 Sherwoodtowne Blvd,
Mississauga, ON L4Z 2G6

Norma house
Norma



NOTES:
- THESE PLANS ARE FOR ILLUSTRATION PURPOSES ONLY, CONTRACTOR SHALL NOT EXECUTE ANY CONST. ACCORDING TO PLANS.
- CONTRACTOR SHALL VERIFY ALL DIMENSIONS ON SITE.
- ALL WORKS IS TO BE PERFORMED IN ACCORDANCE WITH THE OCCUPATIONAL HEALTH AND SAFETY ACT AND REGULATIONS FOR CONSTRUCTION PROJECTS- O. REG. 231/91 LOADING.

No.	Description	Date
A	ISSUED FOR REVIEW	04/OCT/22


PROPOSED BASEMENT FLOOR

Project number	P34-22 - 74	A1.02
Date	13/MAY/2022	
Drawn by	SR	
Checked by	FG	
Scale 3/16" = 1'-0"		

15/02/2024 08:18:11

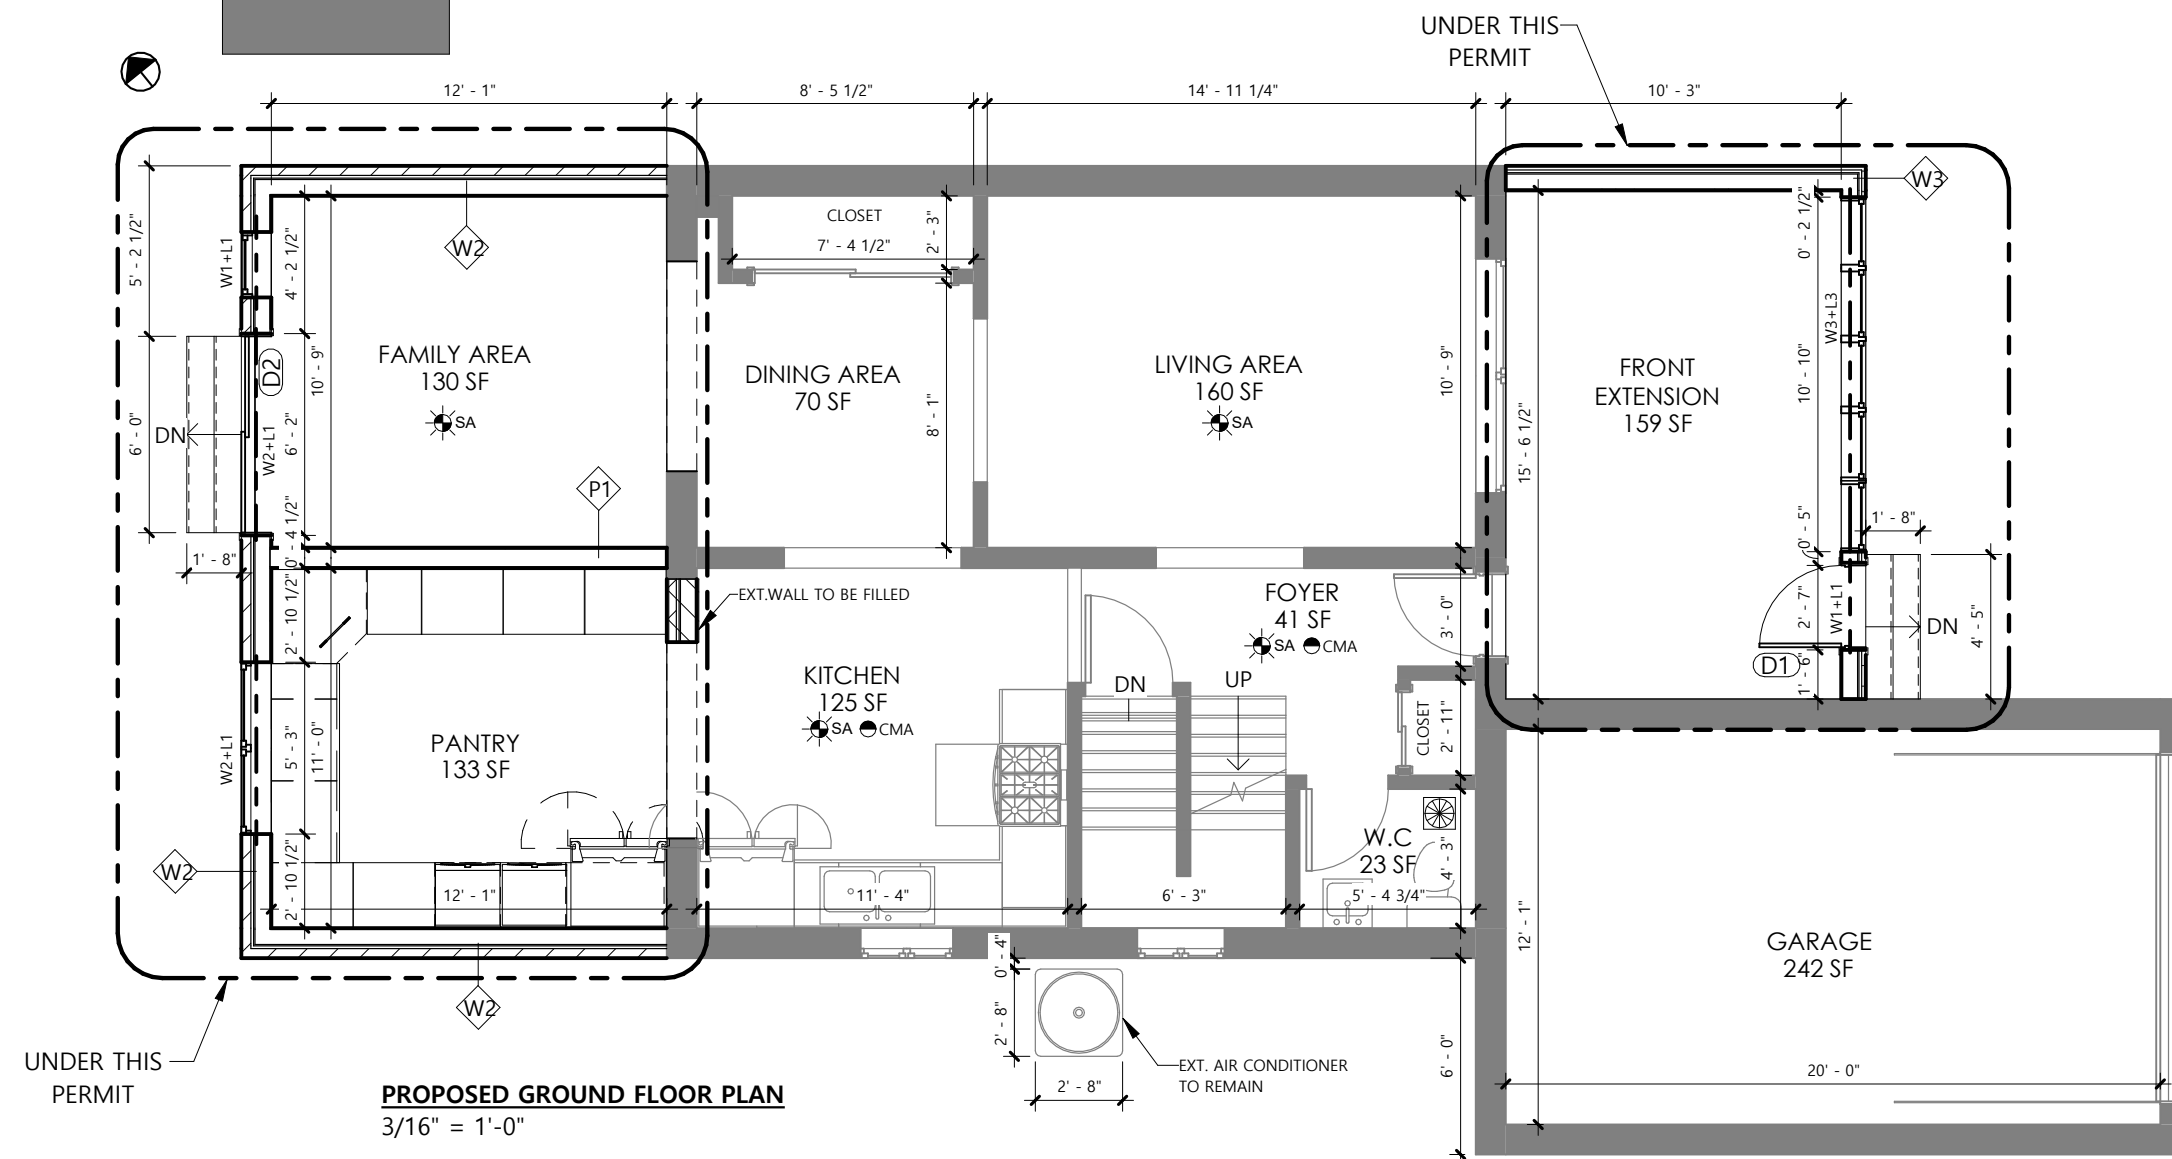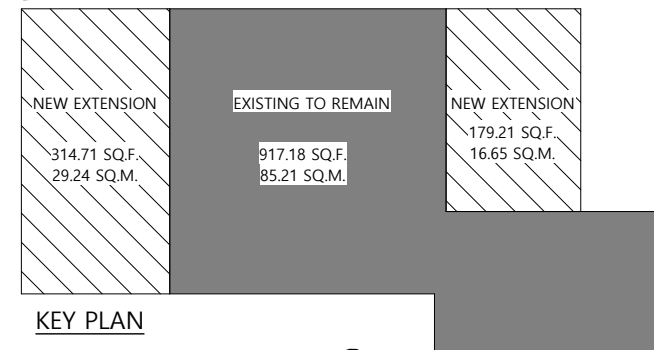

STAMP:

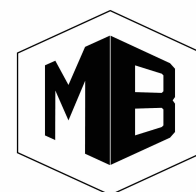

MODERN BOX DESIGNS
MODERN-BOX.CA
T. (437) 992-5112
Email: Contact@Modern-Box.ca
4230 Sherwoodtowne Blvd,
Mississauga, ON L4Z 2G6

Norma house
Norma

NOTES:
- THESE PLANS ARE FOR ILLUSTRATION PURPOSES ONLY, CONTRACTOR SHALL NOT EXECUTE ANY CONST. ACCORDING TO PLANS.
- CONTRACTOR SHALL VERIFY ALL DIMENSIONS ON SITE.
- ALL WORKS IS TO BE PERFORMED IN ACCORDANCE WITH THE OCCUPATIONAL HEALTH AND SAFETY ACT AND REGULATIONS FOR CONSTRUCTION PROJECTS- O. REG. 231/91 LOADING.

No.	Description	Date
A	ISSUED FOR REVIEW	04/OCT/22

PROPOSED GROUND FLOOR		
Project number	P34-22 - 74	A1.04 Scale As indicated
Date	13/MAY/2022	
Drawn by	SR	
Checked by	FG	

15/02/2024 08:18:12