


2 SECOND FLOOR PLAN
1/8" = 1'-0"

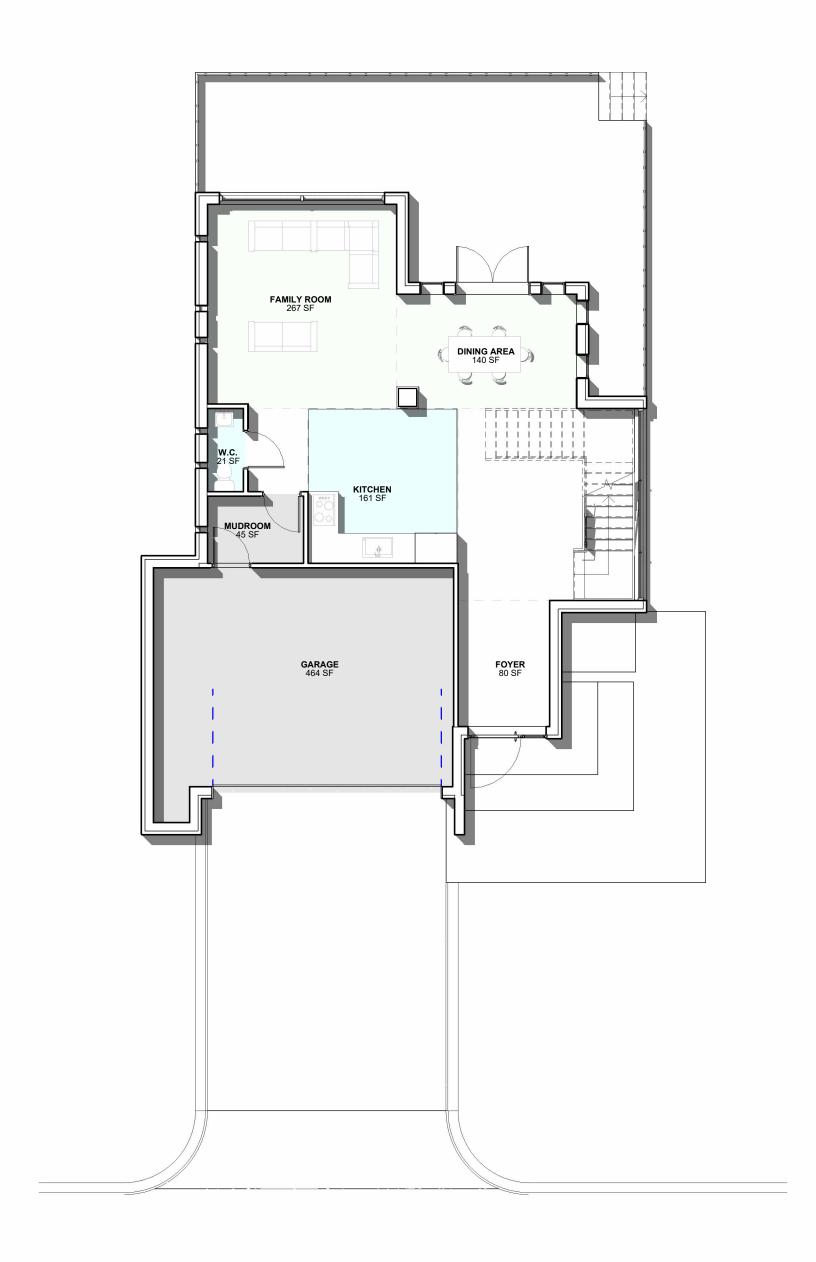

1 GROUND FLOOR PLAN
1/8" = 1'-0"

UNLESS OTHERWISE AGREED IN A WRITTEN CONTRACT BETWEEN MODERN BOX AND ITS CLIENT: (I) THIS DOCUMENT CONTAINS INFORMATION, DATA AND DESIGN THAT IS CONFIDENTIAL AND MAY NOT BE COPIED OR DISCLOSED; AND (II) CONTRACTOR SHALL VERIFY ALL DIMENSIONS ON SITE. AND (III) ALL WORKS IS TO BE PERFORMED IN ACCORDANCE WITH THE OCCUPATIONAL HEALTH AND SAFETY ACT AND REGULATIONS FOR CONSTRUCTION PROJECTS- O. REG. 231/91 LOADING.

NOTES:
- CONTRACTORS MUST CHECK ALL DIMENSIONS ON SITE. ONLY FIGURED DIMENSIONS ARE TO BE USED.
- DISCREPANCIES MUST BE REPORTED IMMEDIATELY TO THE CONSULTANTS BEFORE PROCEEDING.
- NLESS NOTED OTHERWISE, ALL DIMENSIONS ARE SHOWN IN IMPERIAL.

No.	Description	Date



## MODERN BOXED HOUSE

## FLOOR PLANS

PROJECT NO:	DRAWN BY:	SCALE:
SB-001	FG	1/8" =
DATE:	CHECKED BY:	1'-0"
2024.JUN.06	FG	

A101