


MODERN **BOX** DESIGNS

FARMWOOD HOUSE PLANS


UNLESS OTHERWISE AGREED IN A WRITTEN CONTRACT BETWEEN MODERN BOX AND ITS CLIENT: (I) THIS DOCUMENT CONTAINS INFORMATION, DATA AND DESIGN THAT IS CONFIDENTIAL AND MAY NOT BE COPIED OR DISCLOSED; AND (II) CONTRACTOR SHALL VERIFY ALL DIMENSIONS ON SITE; AND (III) ALL WORKS IS TO BE PERFORMED IN ACCORDANCE WITH THE OCCUPATIONAL HEALTH AND SAFETY ACT AND REGULATIONS FOR CONSTRUCTION PROJECTS - O. REG. 231/91 LOADING.

NOTES:
- CONTRACTORS MUST CHECK ALL DIMENSIONS ON SITE. ONLY FIGURED DIMENSIONS ARE TO BE USED.
- DISCREPANCIES MUST BE REPORTED IMMEDIATELY TO THE CONSULTANTS BEFORE PROCEEDING.
- UNLESS NOTED OTHERWISE, ALL DIMENSIONS ARE SHOWN IN IMPERIAL.

No.	Description	Date

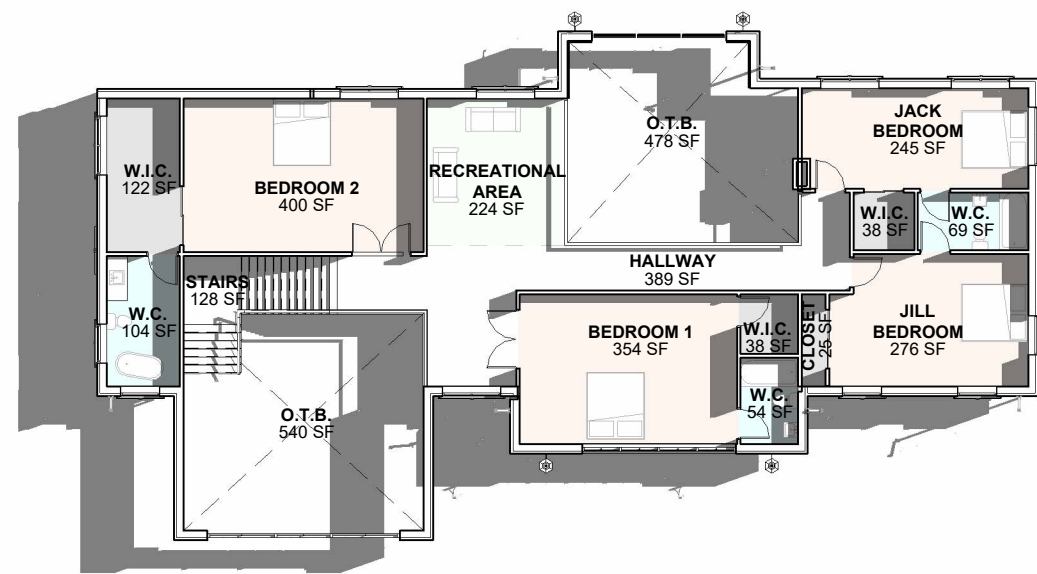

② SECOND FLOOR PLAN
1" = 20'-0"

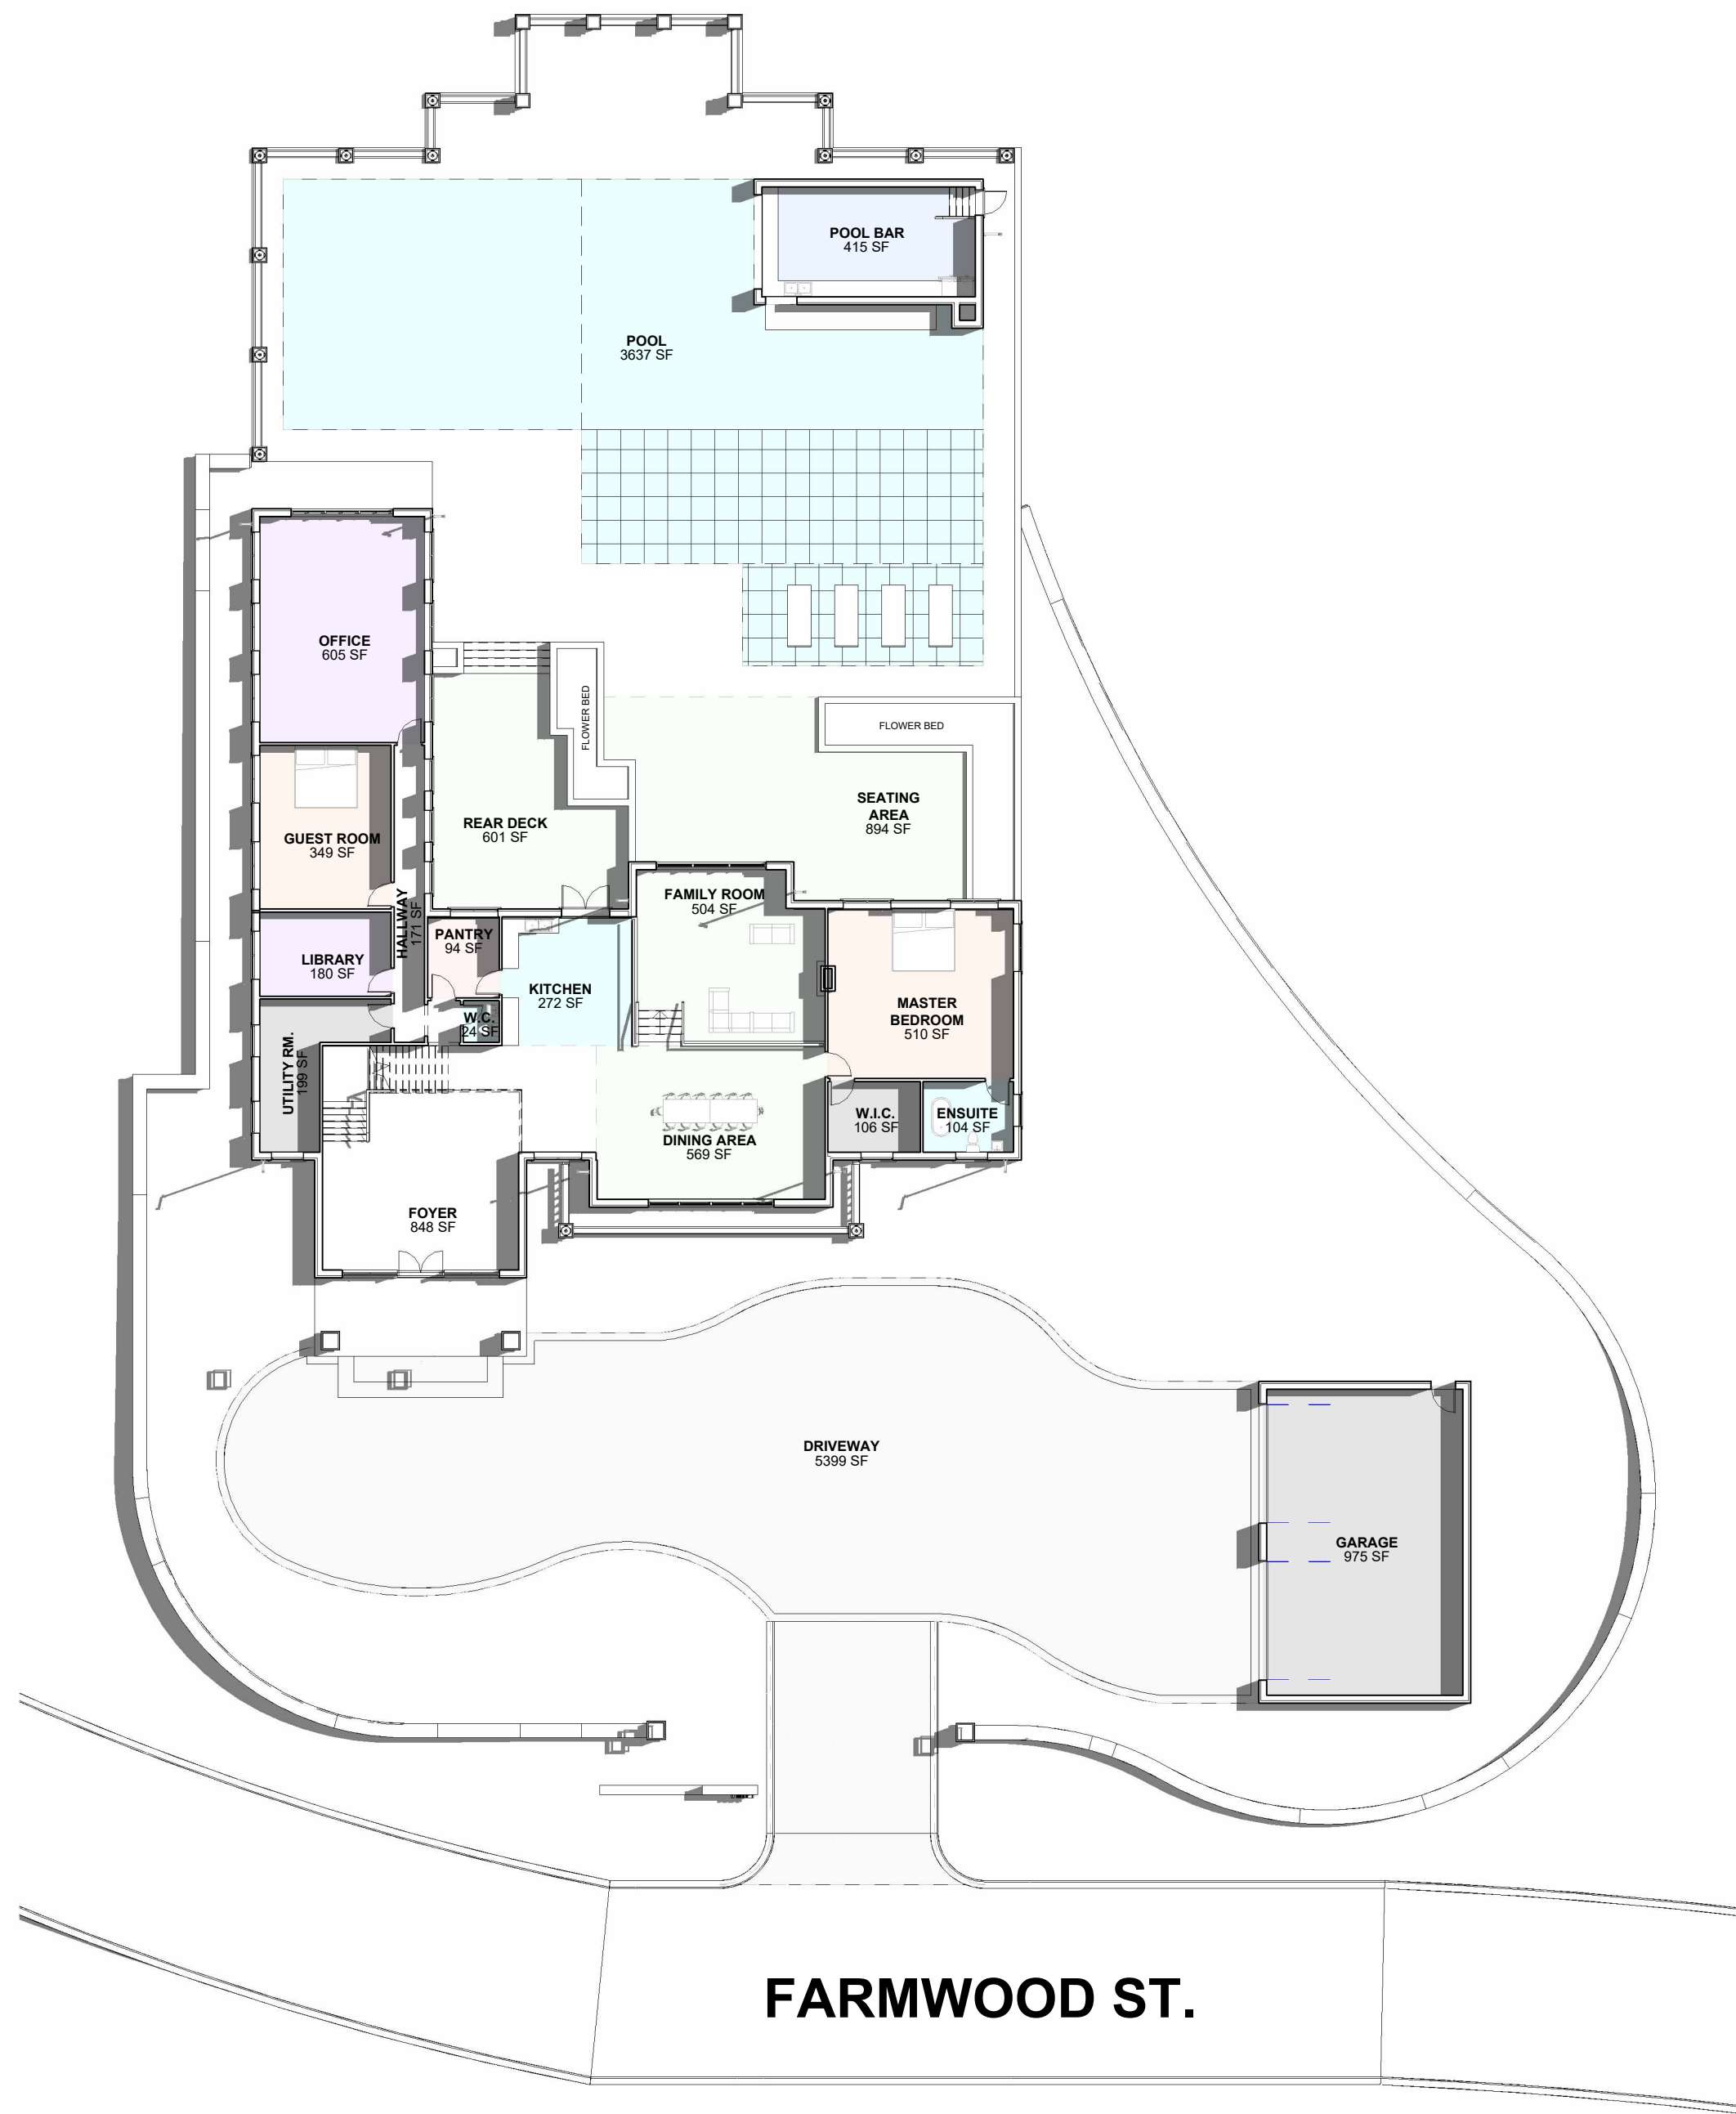


① GROUND FLOOR PLAN
1" = 20'-0"



ARCHITECTURAL:
MODERN BOX DESIGNS
T. (437) 992-5112
Email: Contact@Modern-Box.ca

FLOOR PLANS

 PROJECT NO:	DRAWN BY:	SCALE: 1" = 20'-0"
SB002	FG	
DATE:	CHECKED BY:	
2024.JUL.05	FG	
NORTH:		
A101		