

MODERN **BOX** DESIGNS

MAVIS HOUSE PLANS

NOTES:


- CONTRACTORS MUST CHECK ALL DIMENSIONS ON SITE. ONLY FIGURED DIMENSIONS ARE TO BE USED.
- DISCREPANCIES MUST BE REPORTED IMMEDIATELY TO THE CONSULTANTS BEFORE PROCEEDING.
- UNLESS NOTED OTHERWISE, ALL DIMENSIONS ARE SHOWN IN IMPERIAL.

[illegible]


--




FLOOR PLANS

PROJECT NO:	DRAWN BY:	SCALE:
SB-003	FG	1" = 10'-0"
DATE:	CHECKED BY:	
2024.AUG.04	FG	
NORTH:	A101	
		

3/28/2024 12:04:36 PM

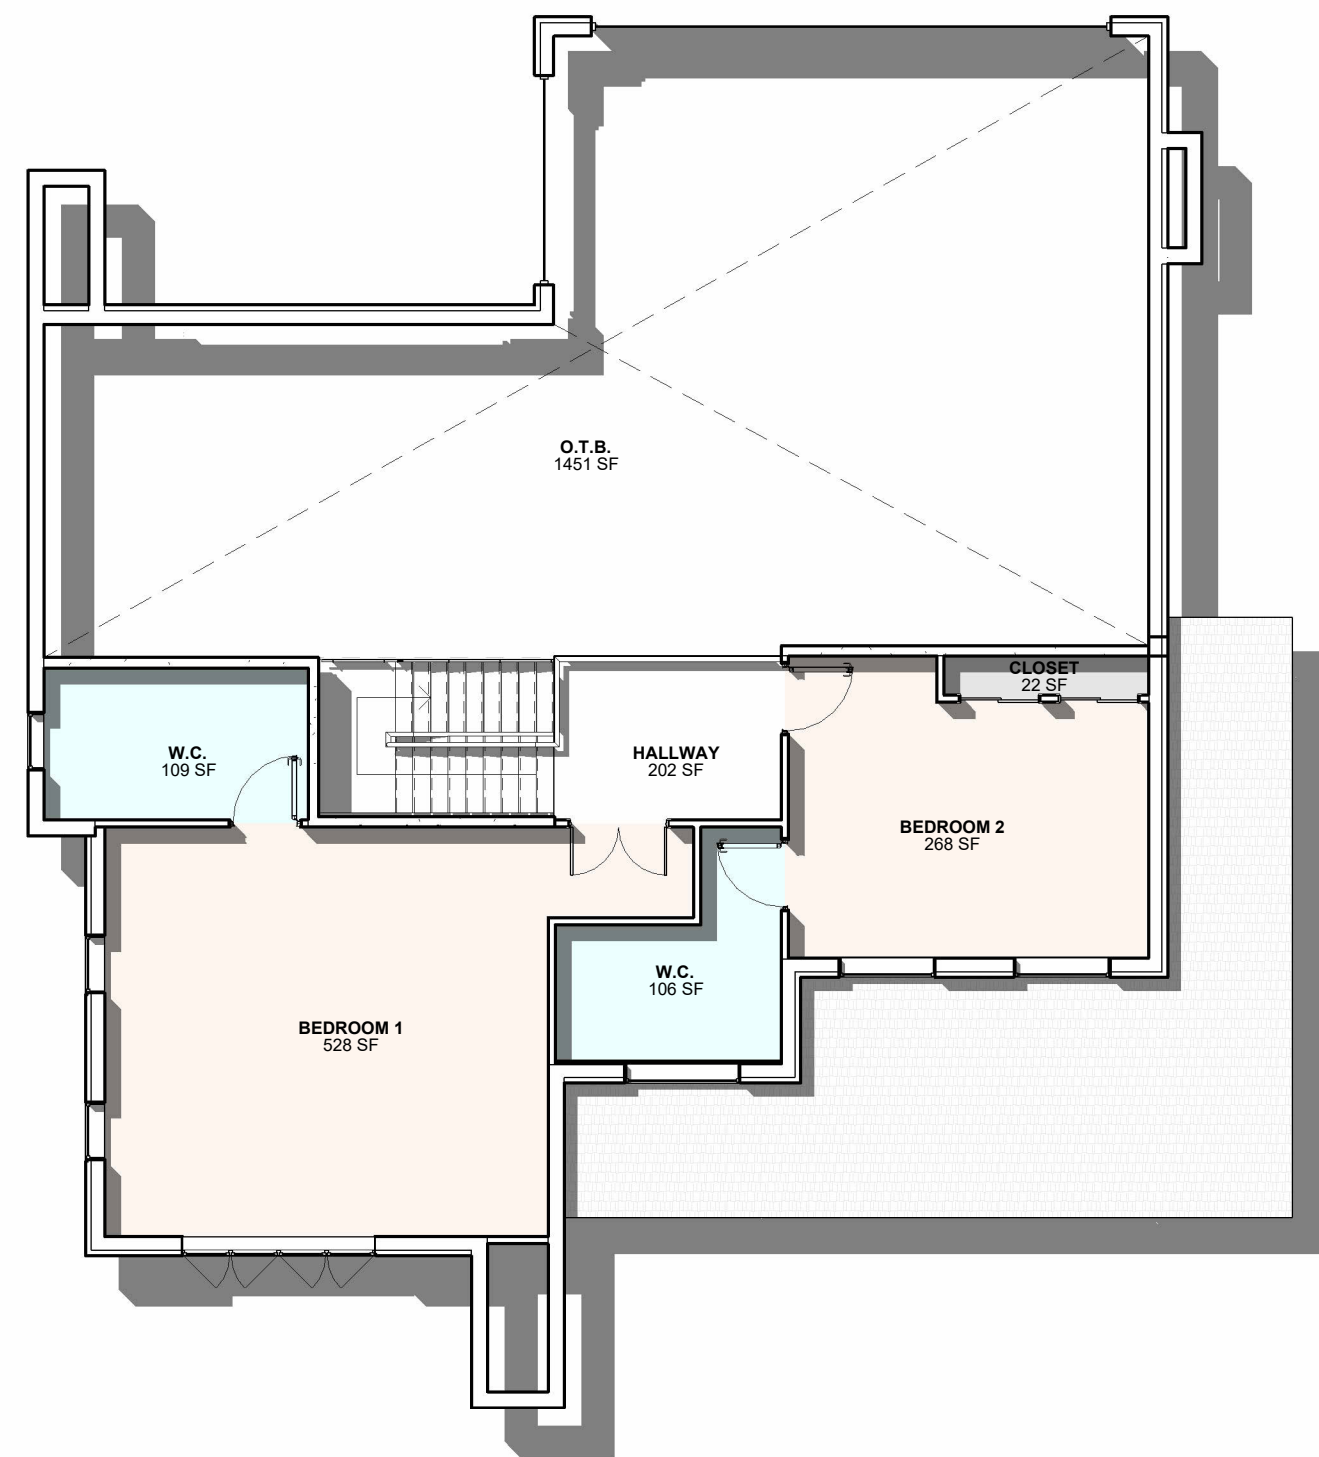

2 SECOND FLOOR PLAN
1" = 10'-0"

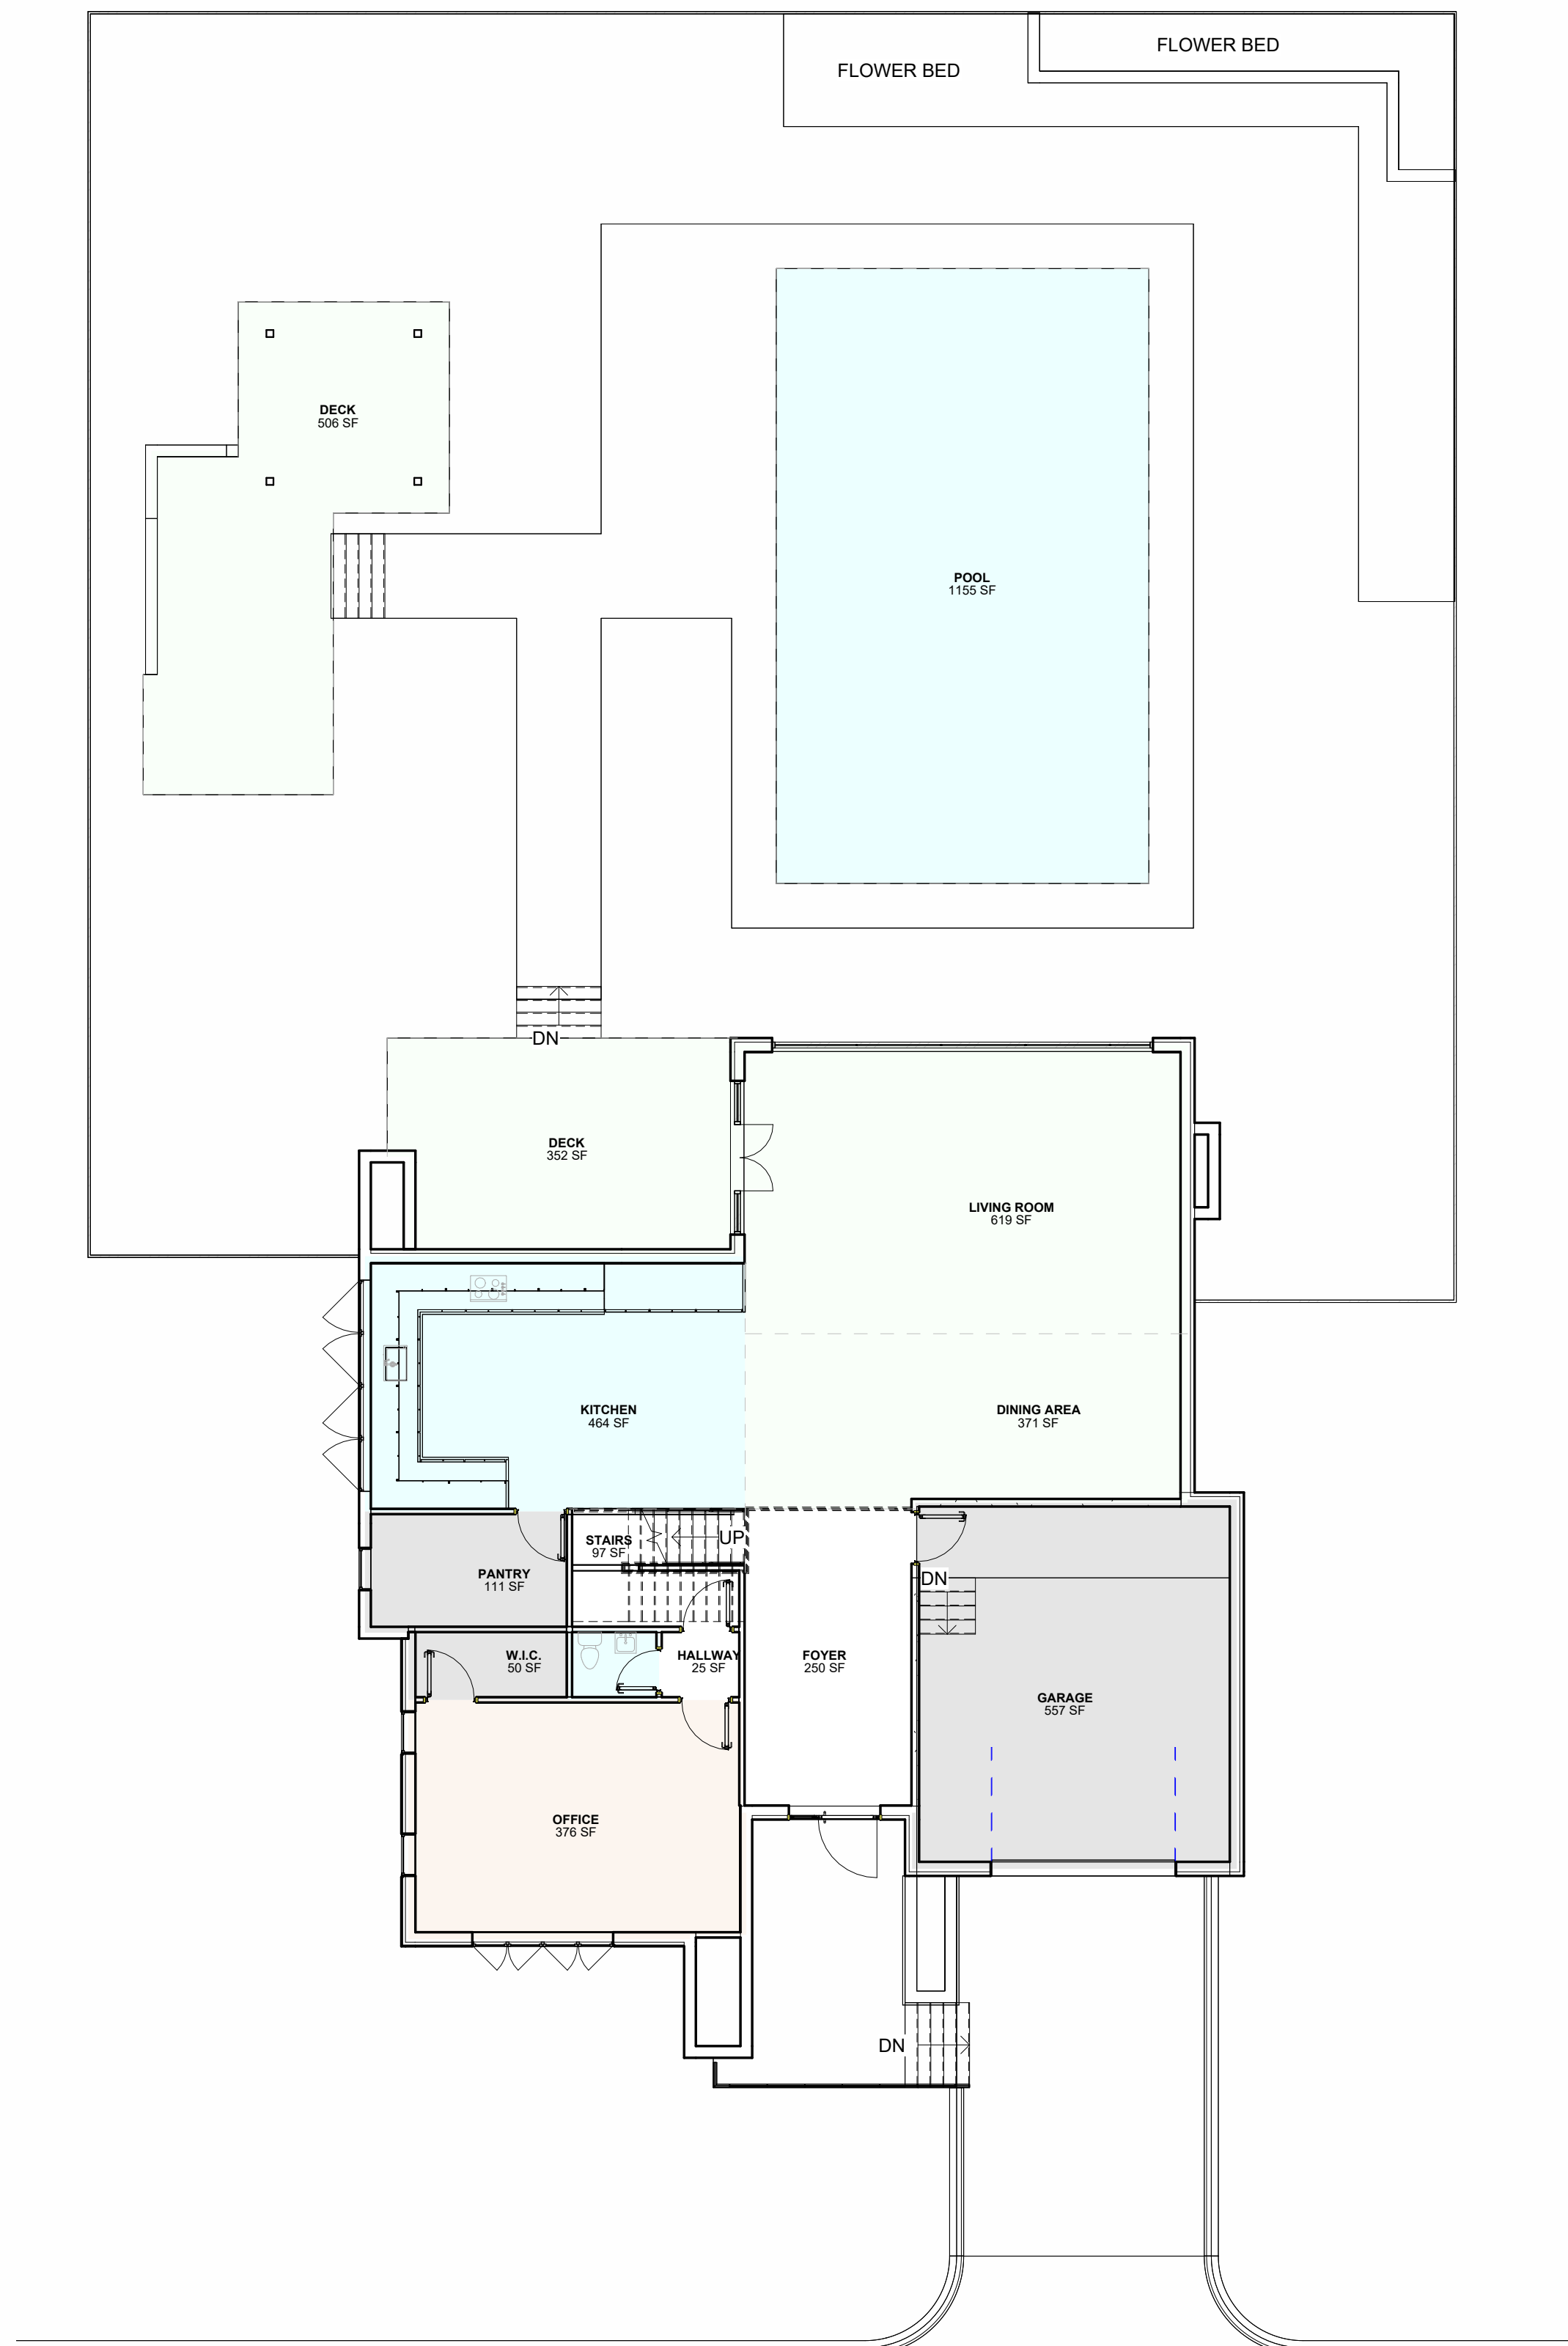

1 GROUND FLOOR PLAN
1" = 10'-0"

MAVIS RD.